


*Between
columns
S&S Streets*

595

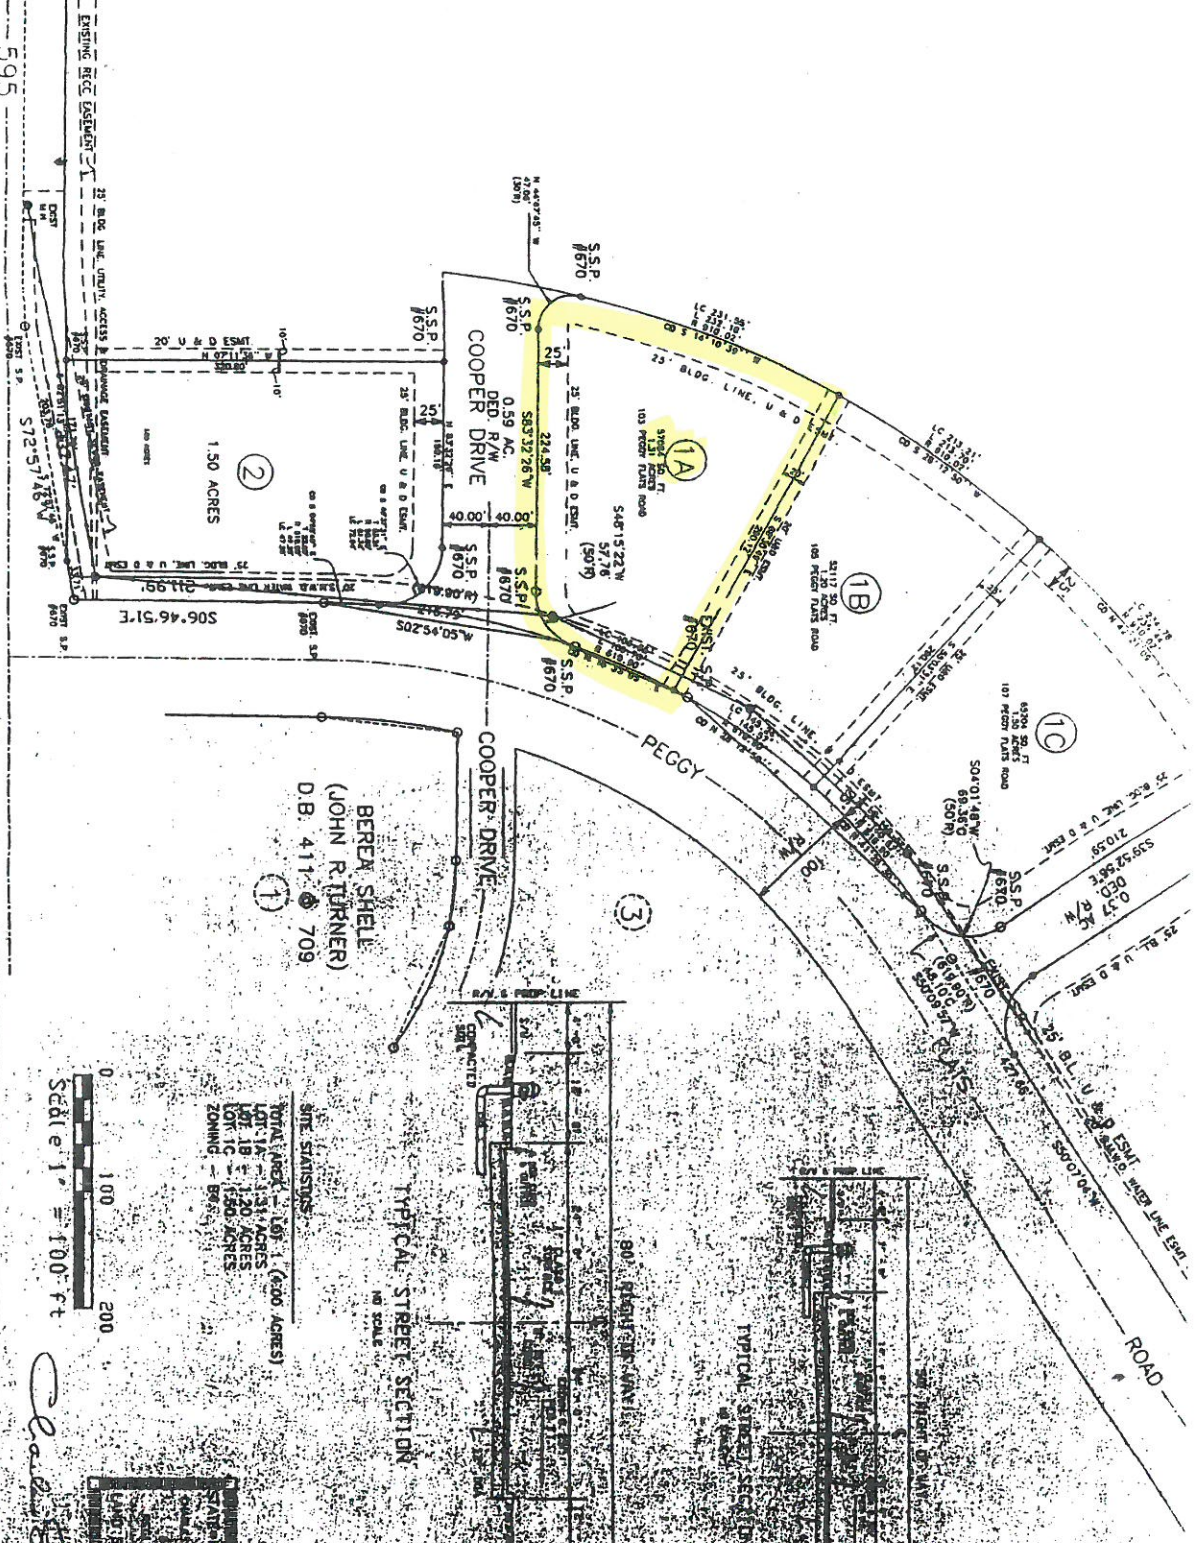

Charles E. Black Consulting Engineers

Dickinson Kentucky 40475

Scale 1" = 100' ft

Charles E. Black

