


CENTERLINE OF CREEK

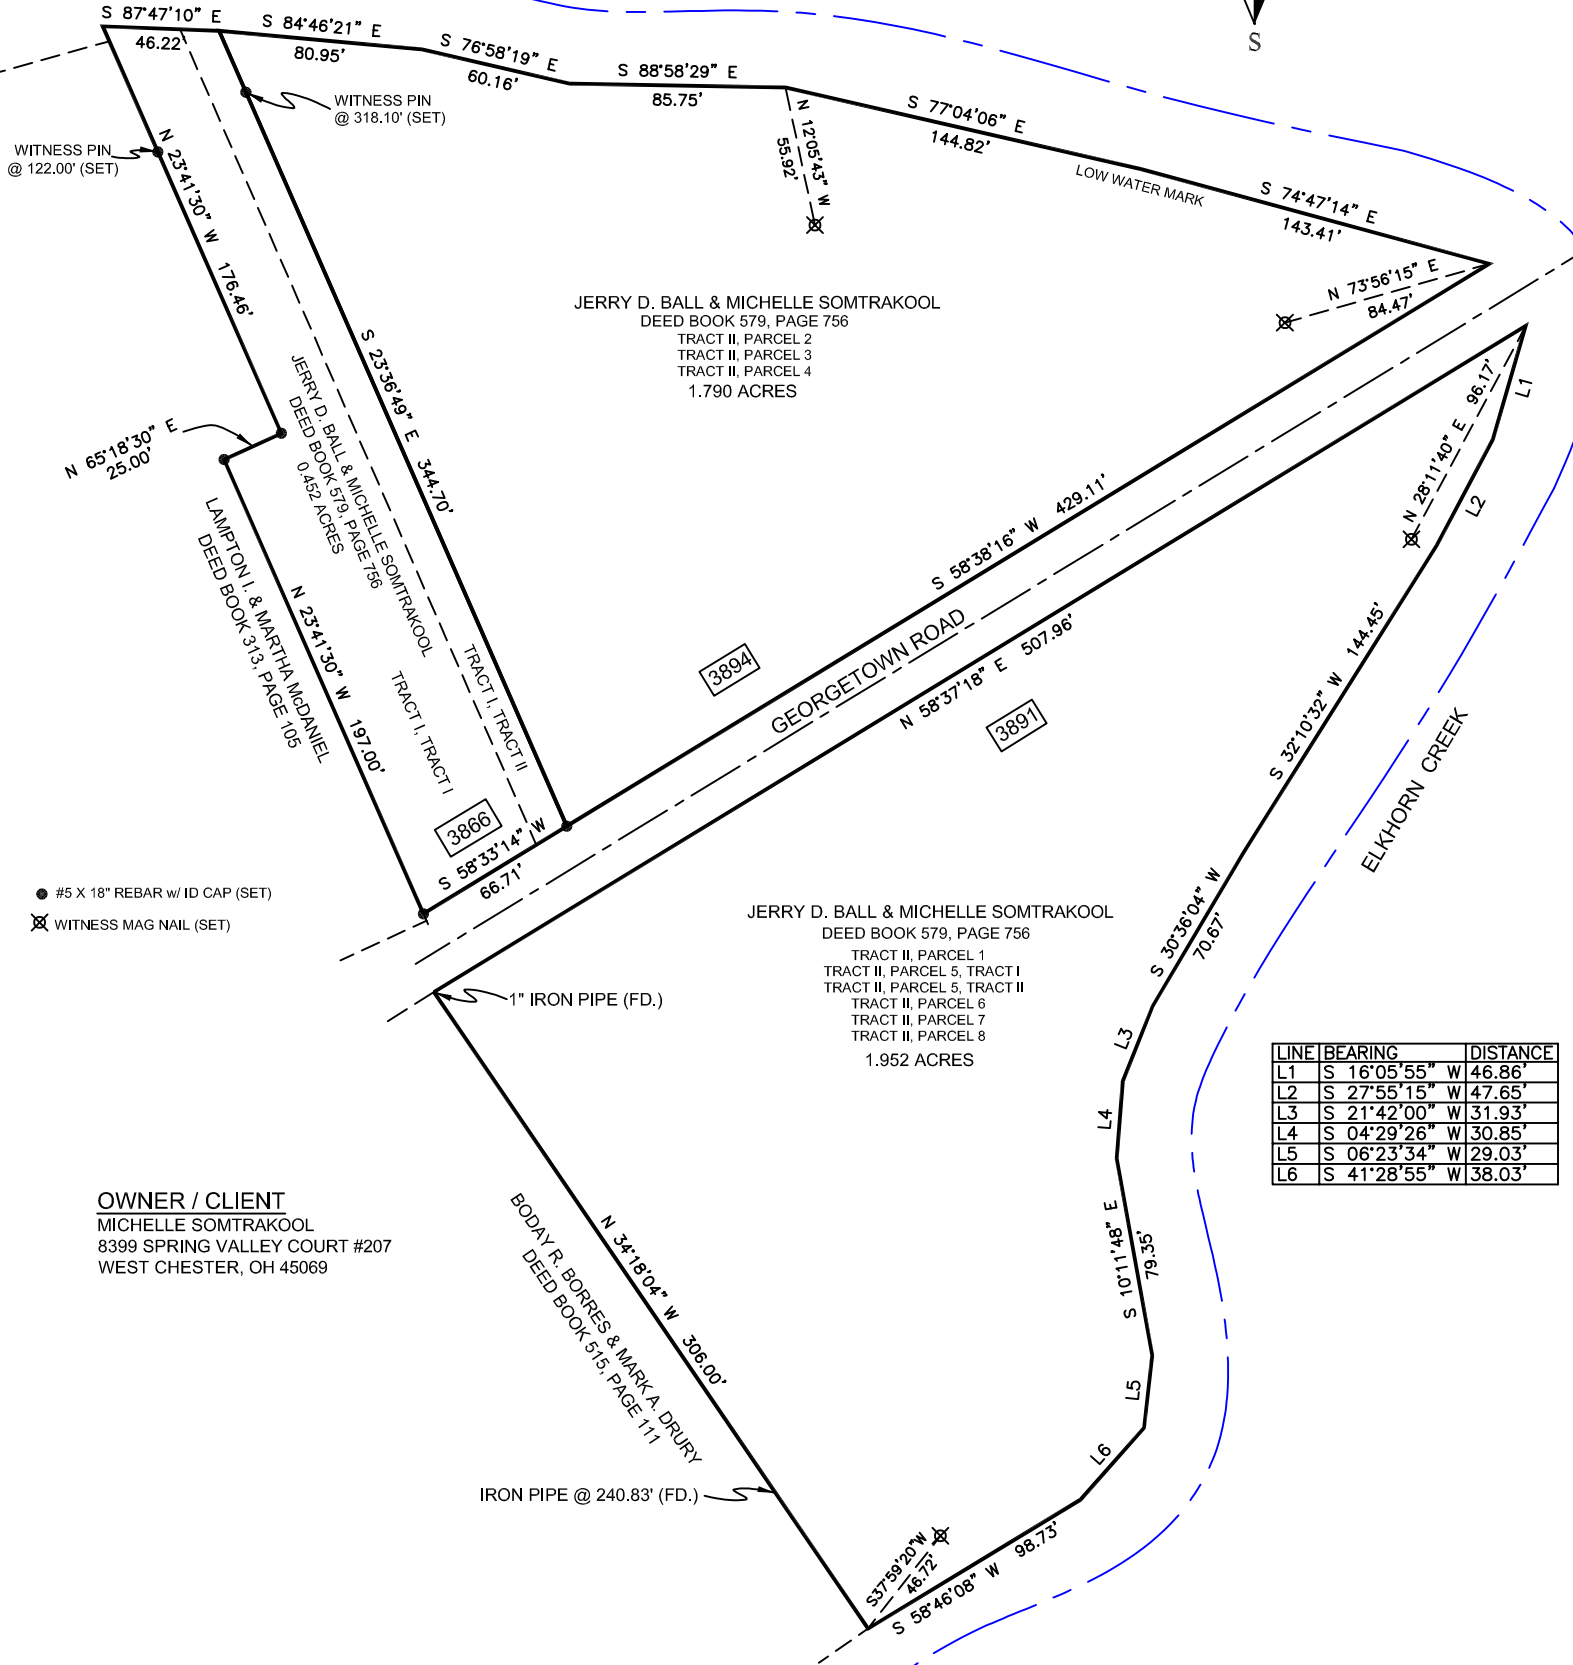

JERRY D. BALL & MICHELLE SOMTRAKOOL
 DEED BOOK 579, PAGE 756
 TRACT II, PARCEL 2
 TRACT II, PARCEL 3
 TRACT II, PARCEL 4
 1.790 ACRES

JERRY D. BALL & MICHELLE SOMTRAKOOL
 DEED BOOK 579, PAGE 756
 TRACT II, PARCEL 1
 TRACT II, PARCEL 5, TRACT I
 TRACT II, PARCEL 5, TRACT II
 TRACT II, PARCEL 6
 TRACT II, PARCEL 7
 TRACT II, PARCEL 8
 1.952 ACRES

OWNER / CLIENT
 MICHELLE SOMTRAKOOL
 8399 SPRING VALLEY COURT #207
 WEST CHESTER, OH 45069

LINE	BEARING	DISTANCE
L1	S 16°05'55" W	46.86'
L2	S 27°55'15" W	47.65'
L3	S 21°42'00" W	31.93'
L4	S 04°29'26" W	30.85'
L5	S 06°23'34" W	29.03'
L6	S 41°28'55" W	38.03'

- #5 X 18" REBAR w/ ID CAP (SET)
- ⊗ WITNESS MAG NAIL (SET)