



- LEGEND:**
- Iron Pin Found (Baldwin 1366)
 - #4 Rebar, 18" long, with I.D. Cap bearing "Baldwin 1366" Set this Survey
 - Mag Nail Set in Road Over Found Metal
 - Mag Nail Set in Road
 - Mag Nail Set in Concrete

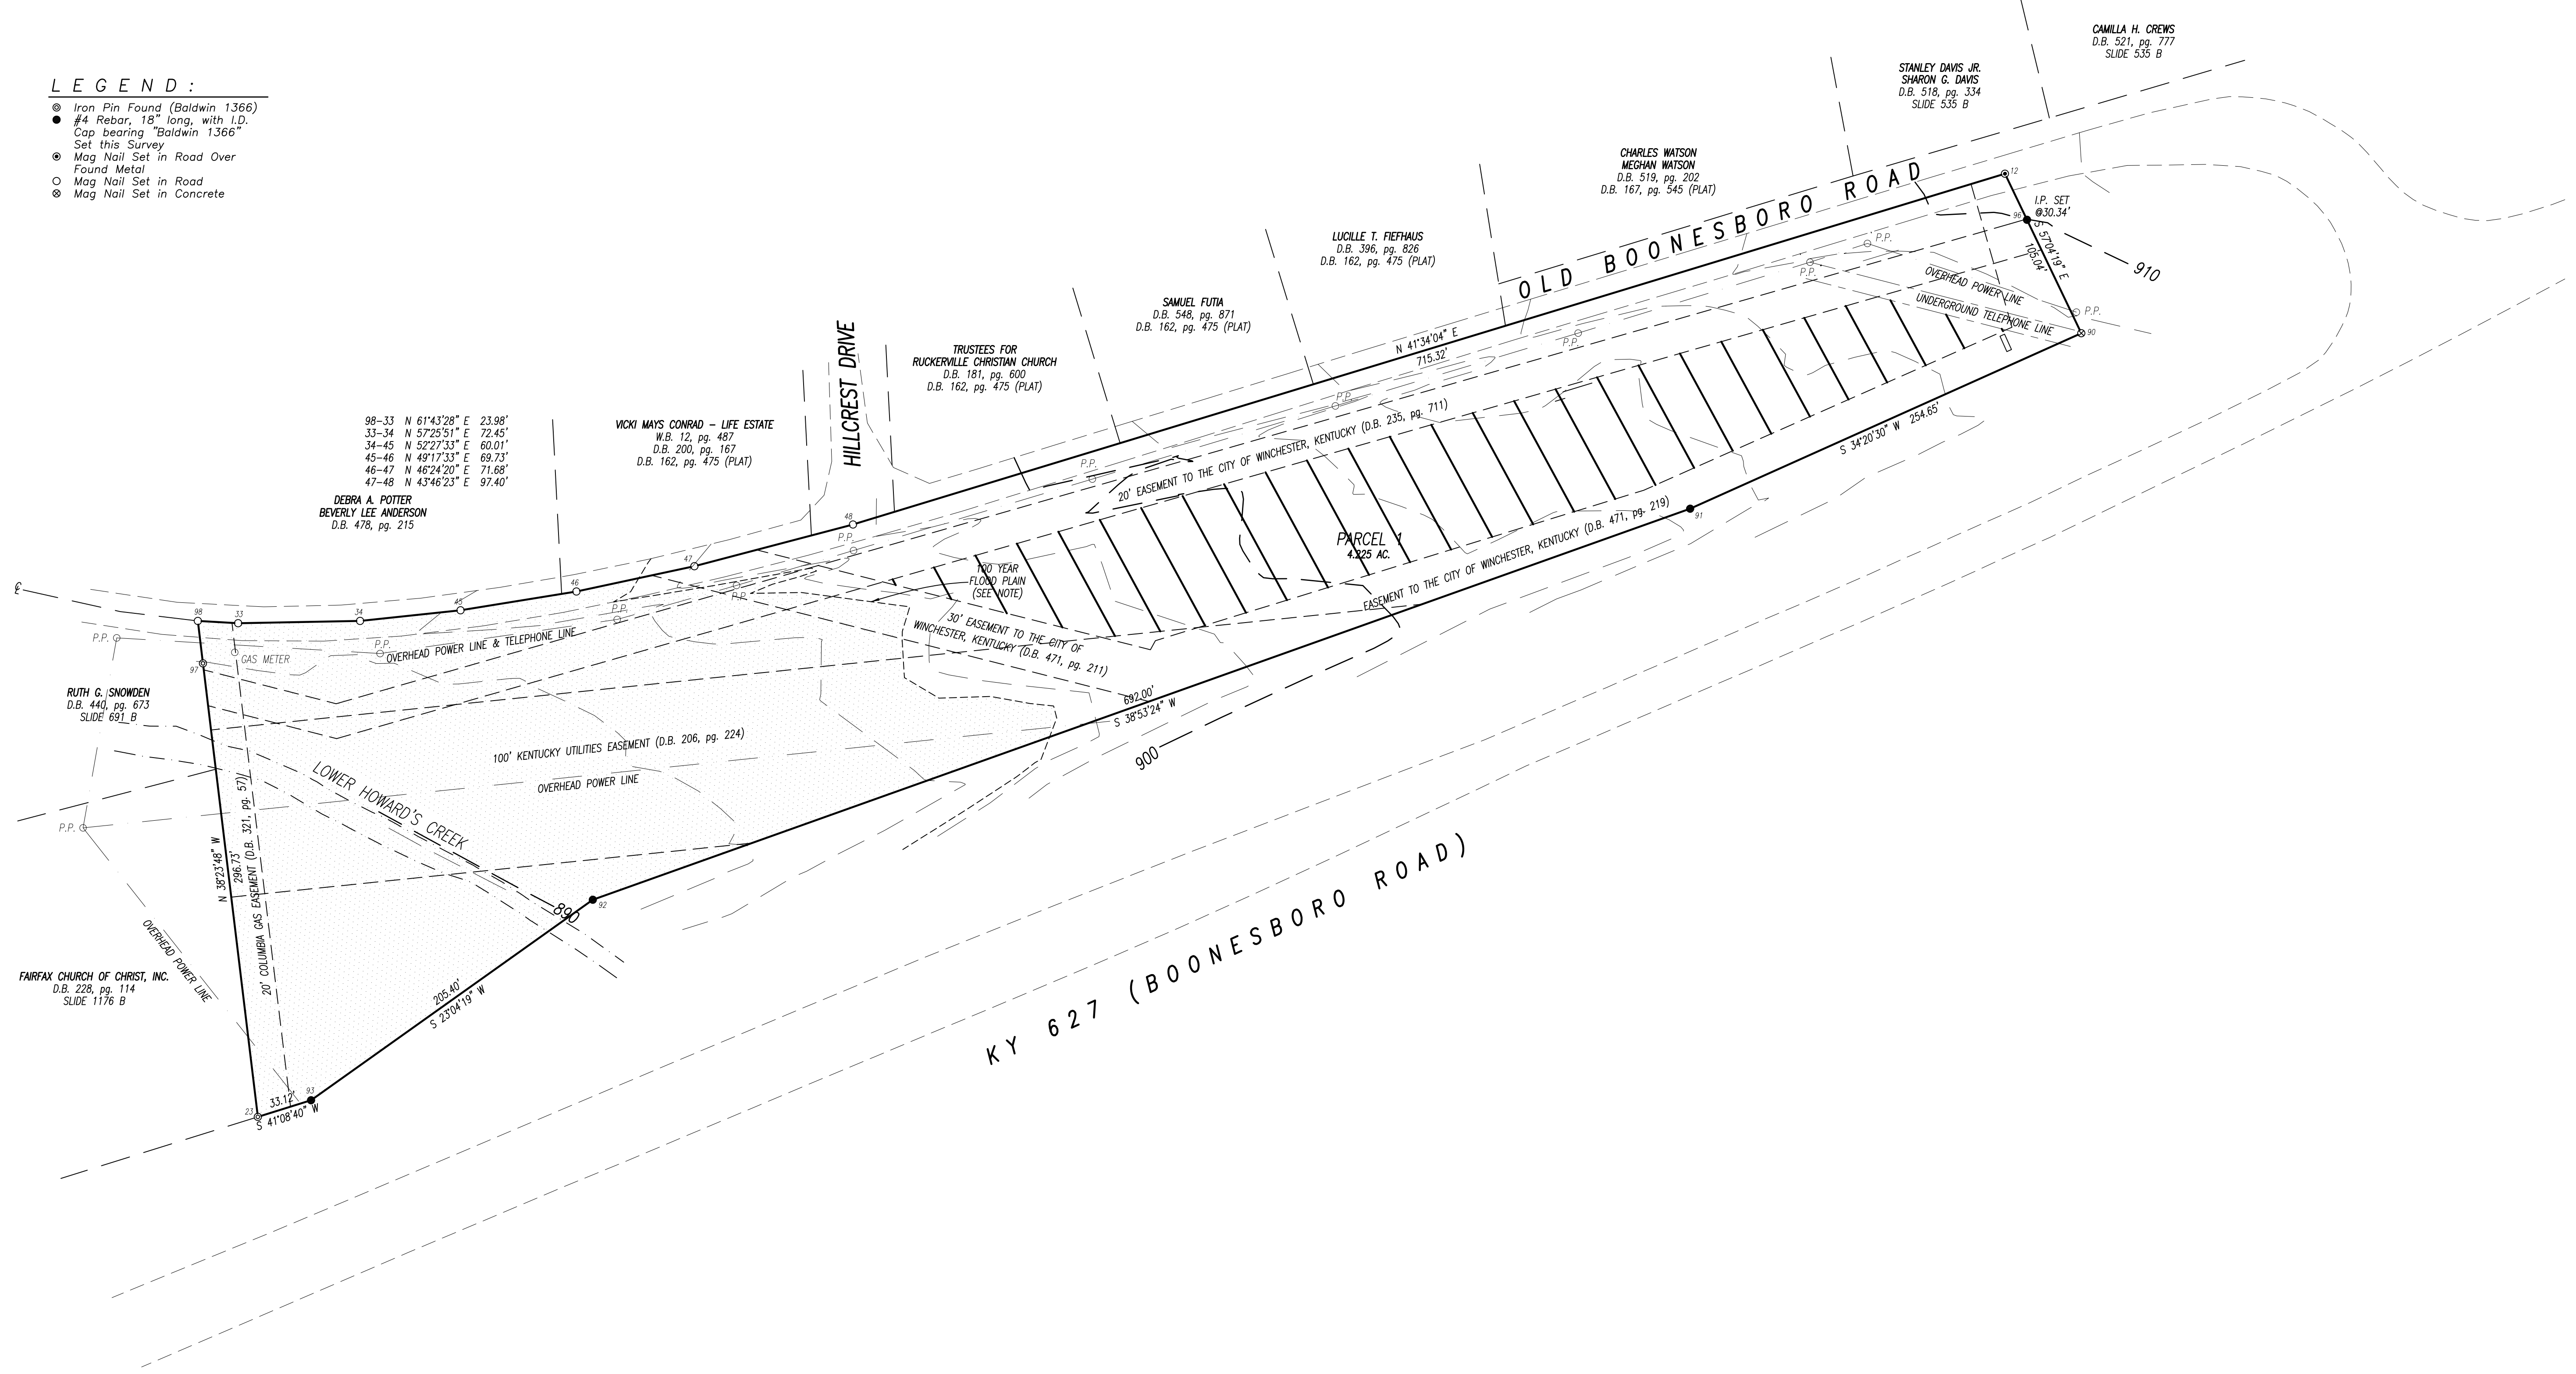

Baldwin Engineering
 116 South Highland Street - P.O. Box 4315
 Winchester, Kentucky 40392

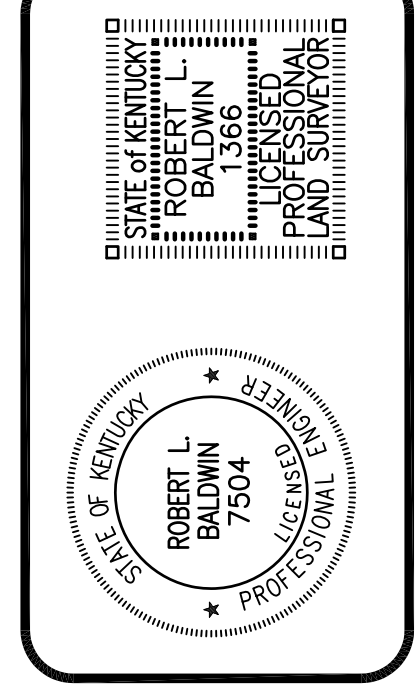

SCOBEE FARM
PLD BOONESBORO

PLOTTED	
2/18/21 @ 10:10 BY RLB	DATE
1" = 50'	2/17/21
21-6105	FILENAME
XXX-XX	SCOBFARM
XXX-XX	CAD FILE
XXX-XX	SWIFTGPS
HLB/RLB	CHECKED BY
	RLB